


PREPARED FOR:  
 Stephen Jeffrey  
 119 Castle Cross Rd  
 Salt Spring Island, BC V8K2G1  
 Tel (604) 922-9743

119 CASTLE CROSS ROAD  
 SALT SPRING ISLAND, BC

**FIRST FLOOR**  
 (As Measured: November 2018)

\*Measured Area: 2,499 s.f.  
 Exterior Area: 681 s.f.  
 Garage Area: 487 s.f.

**FLOOR PLAN**

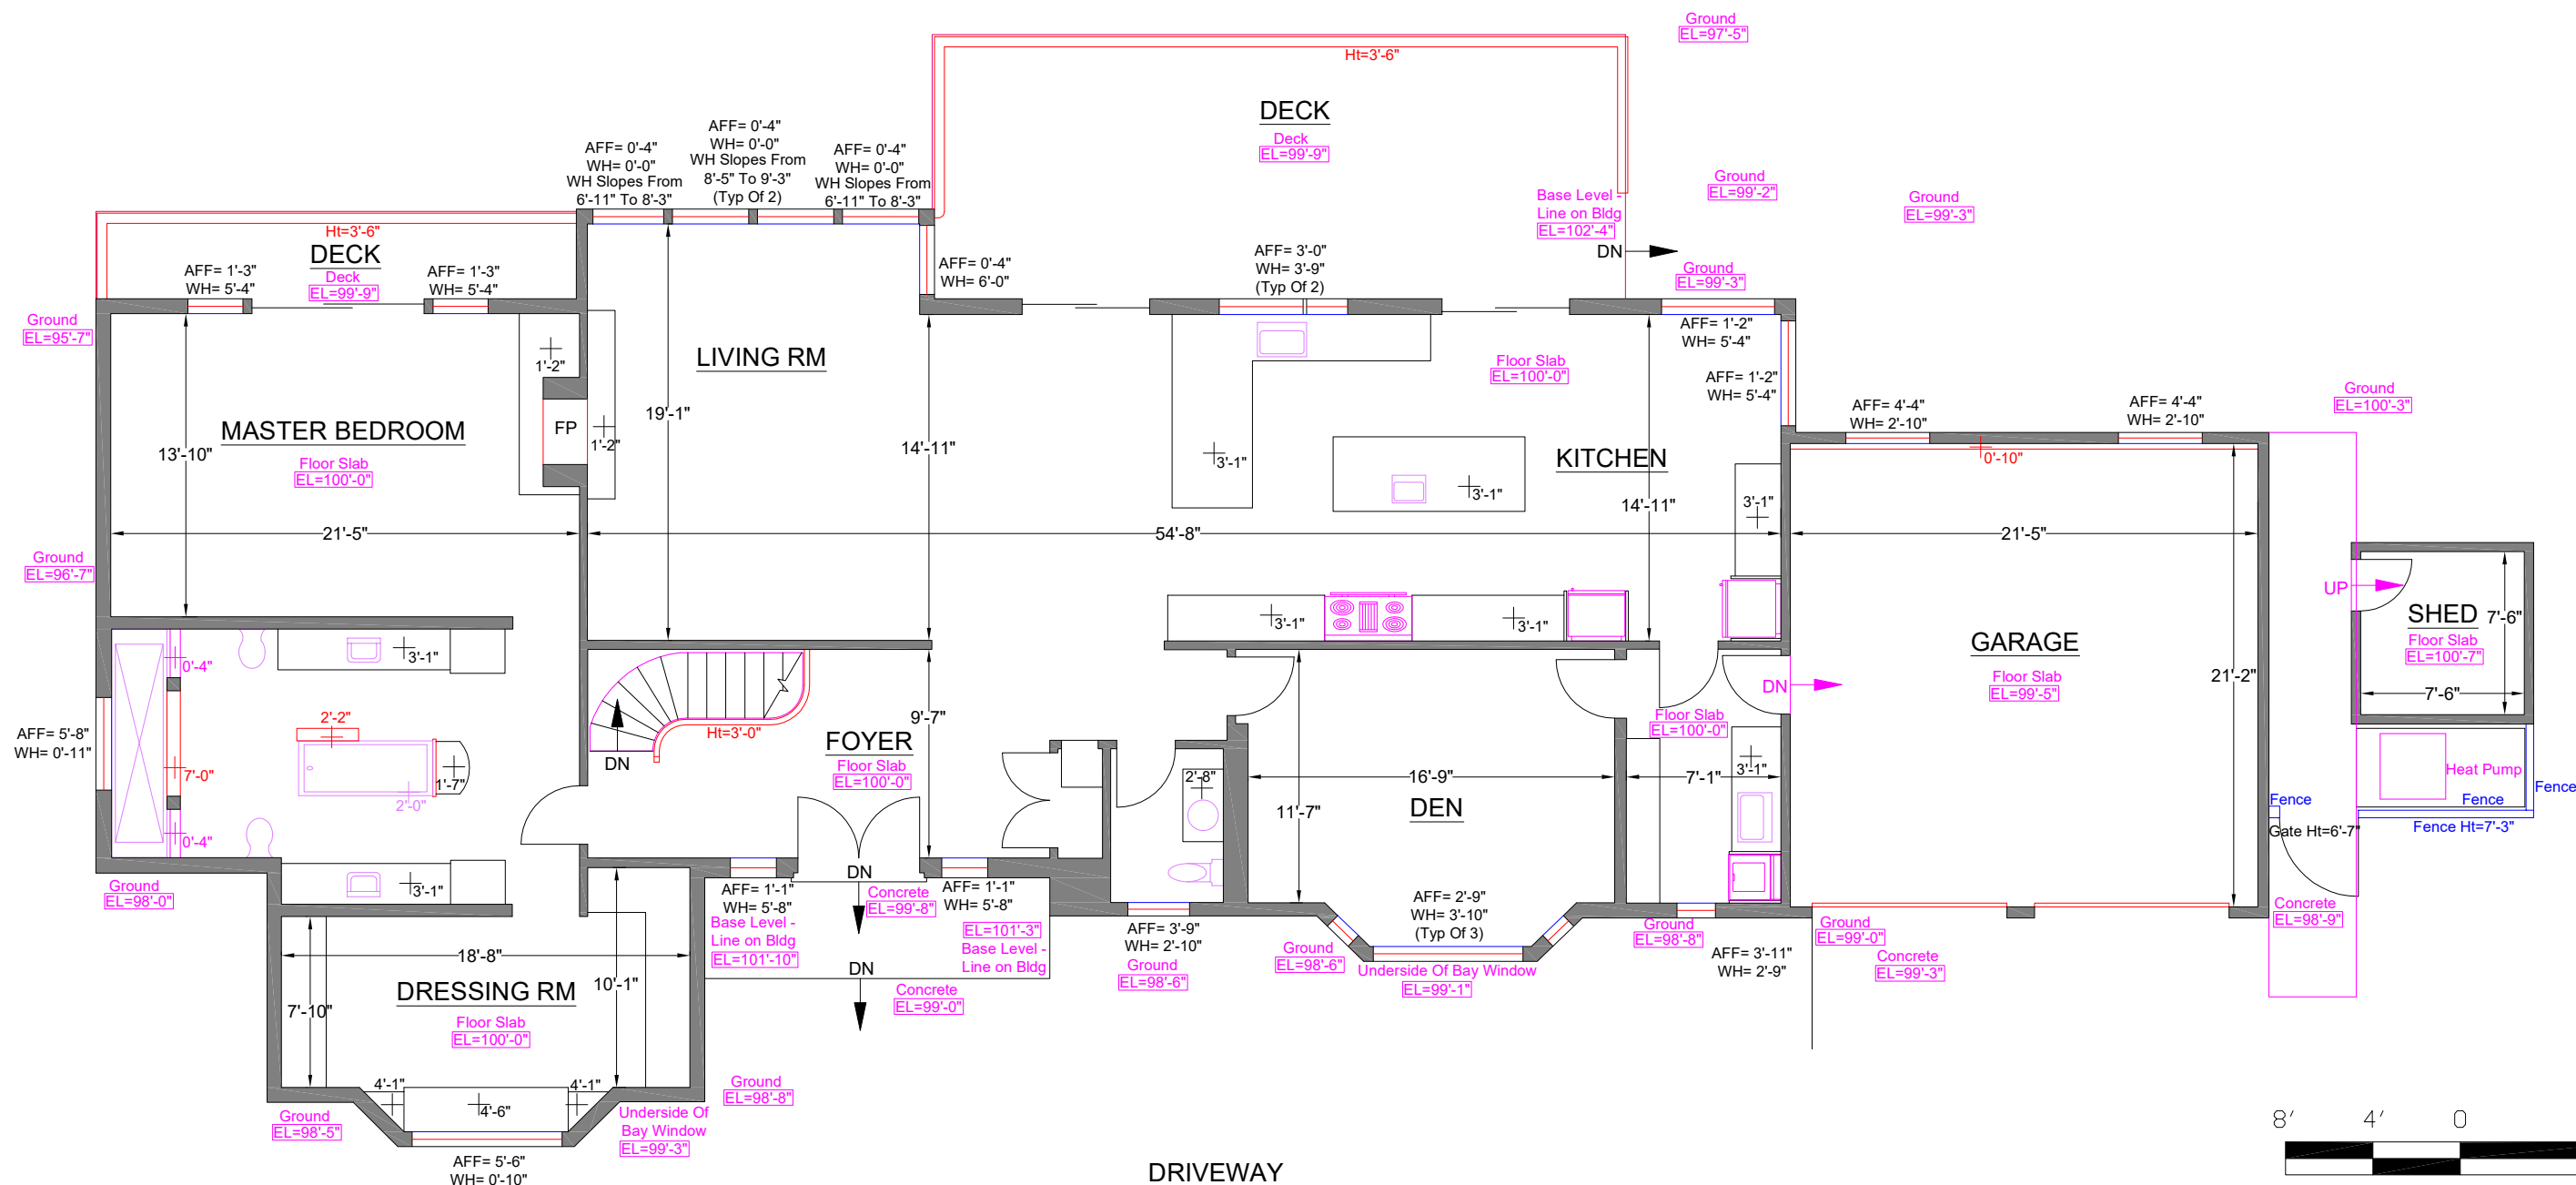

**ELEVATION LEGEND**

Spot Height (Above Finished Floor):	+ X'-X"
Sill Height (Above Finished Floor):	AFF= X'-X"
Window Height:	WH= X'-X"

Survey Accuracy: +/- 0.04 %

**CASTLE CROSS RD**


**Note:** All dimensions shown are rounded to the nearest inch, for informational purposes only. All measurements are recorded to 1/8" accuracy as documented in the final CAD drawing supplied.

\*Measured Area represents the footprint of the floor, and is used solely for billing purposes. It is NOT to be used for leasing purposes.



LASERTECH® is a registered US trademark of Lasertech® Floorplans Ltd. Copyright 1998 Lasertech® Floorplans Ltd., All Rights Reserved

SCALE: 1/8" = 1' - 0"

TEL: (888) 393-6655  
 FILE: 18-567

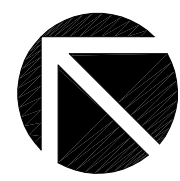

**REFLECTED CEILING PLAN**

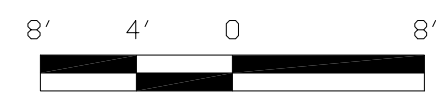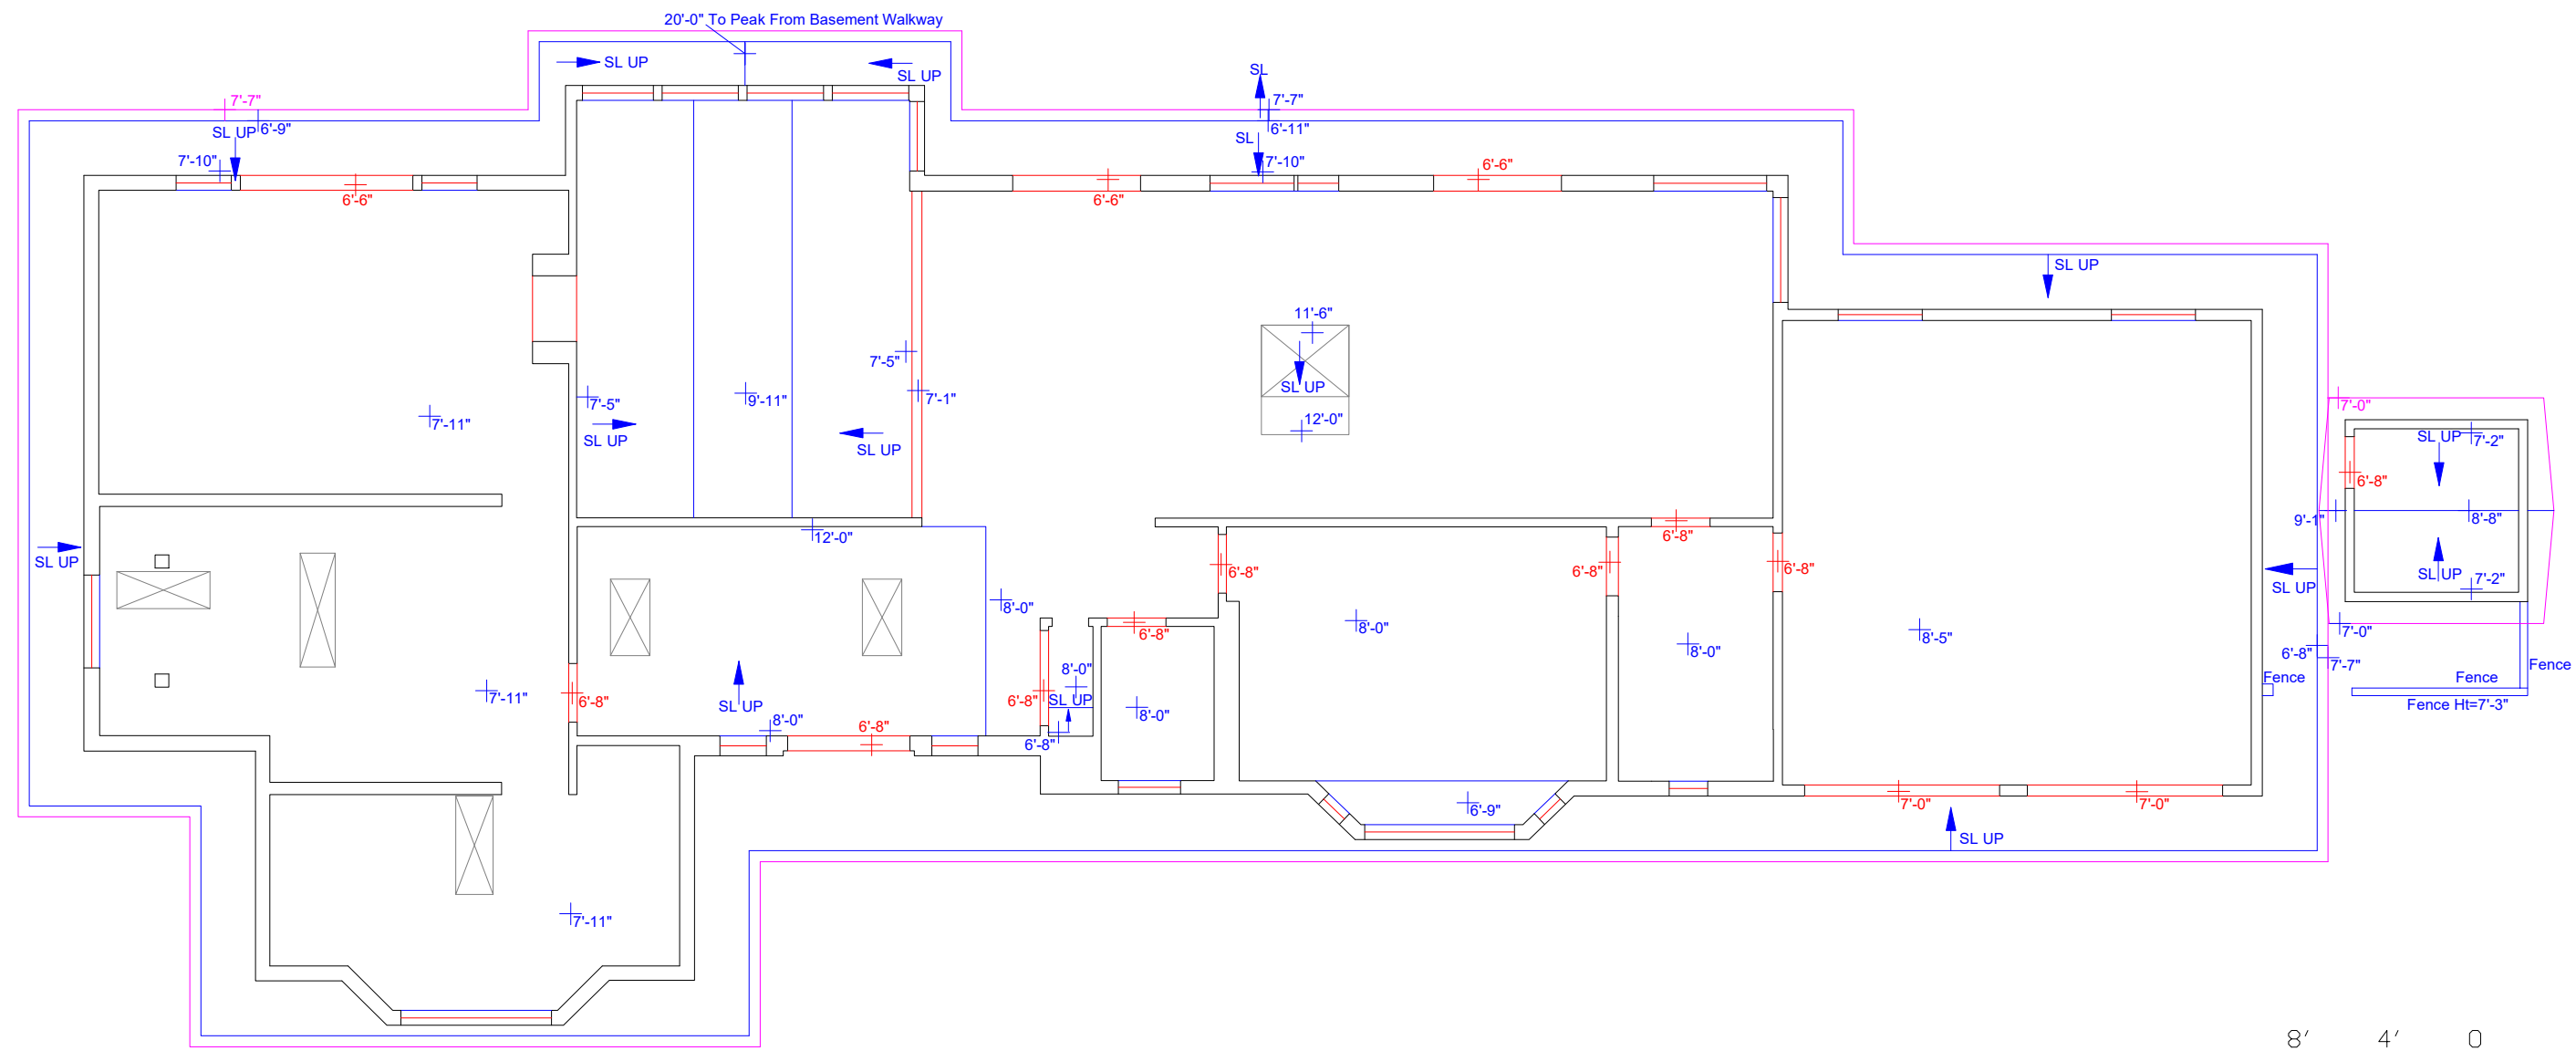

SCALE: 1/8" = 1' - 0"

**ELEVATION LEGEND**



Spot Height (Above Finished Floor):	+ X'-X"
Sill Height (Above Finished Floor):	AFF= X'-X"
Window Height:	WH= X'-X"

Survey Accuracy: +/- 0.04 %

**CASTLE CROSS RD**



**PHOTO KEYMAP**

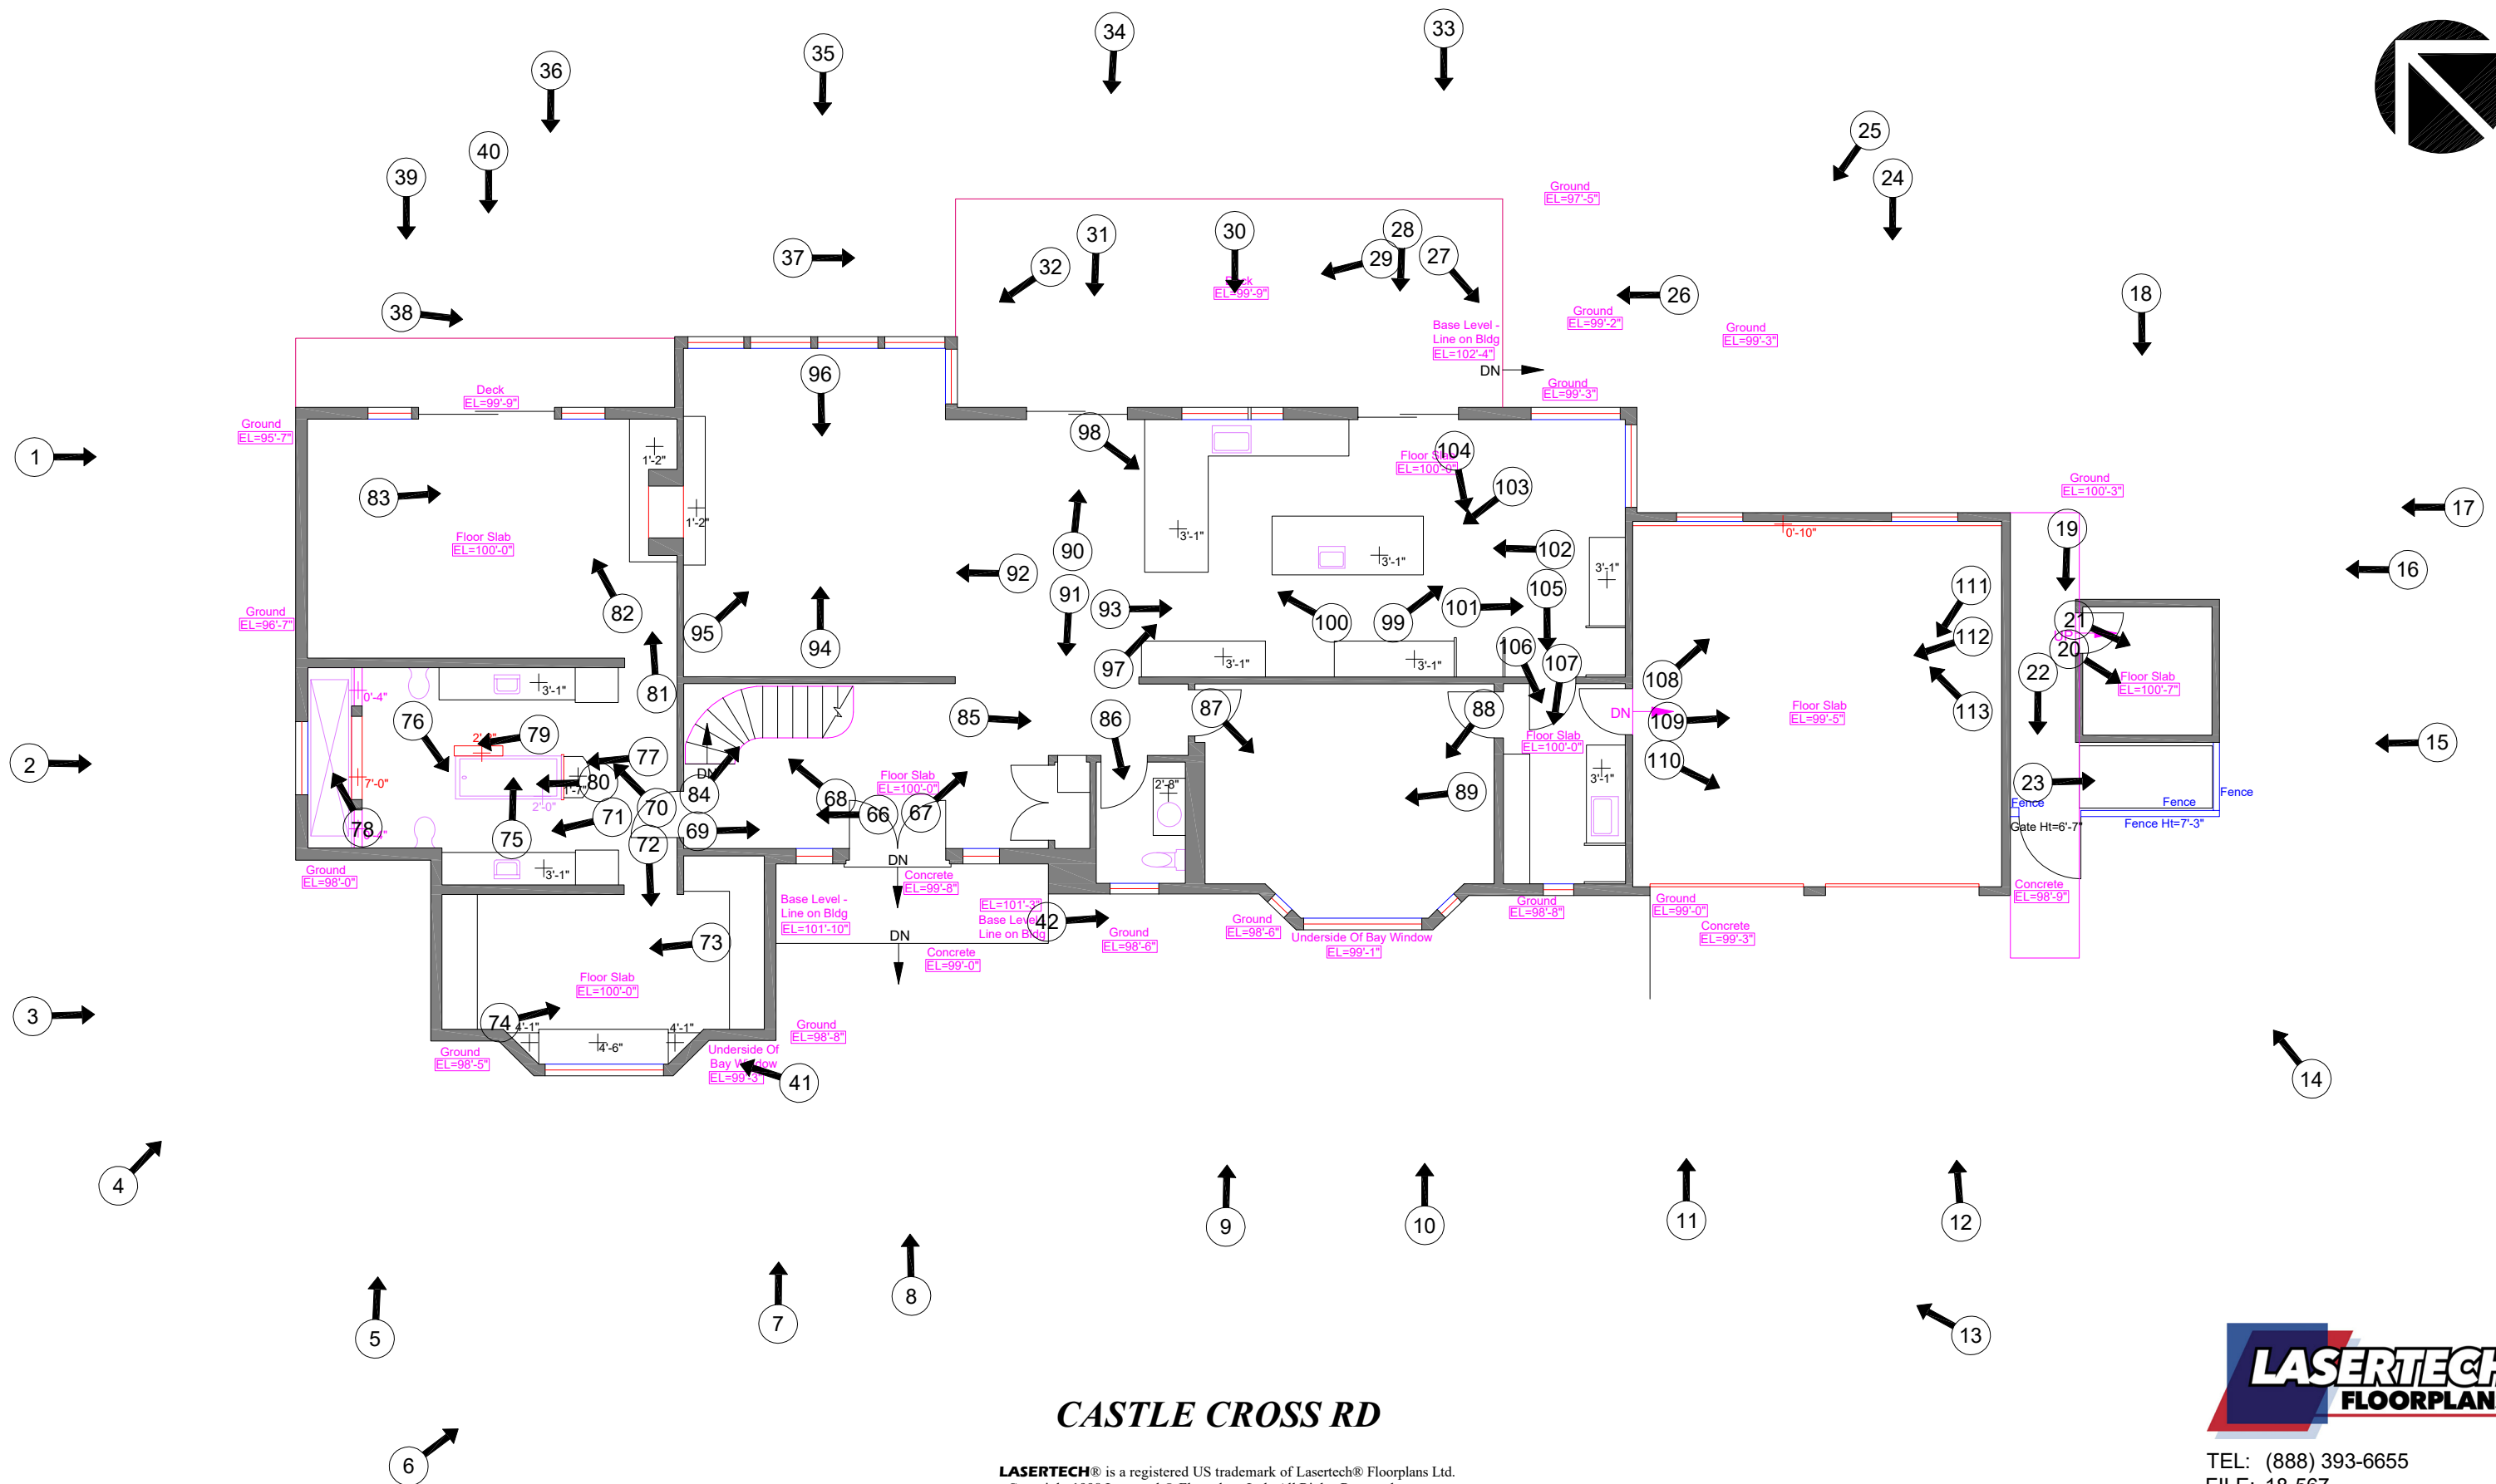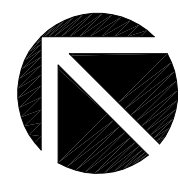


**CASTLE CROSS RD**





\*Measured Area: 1,835 s.f.  
 Patio/Walkway: 625 s.f.

**FLOOR PLAN**

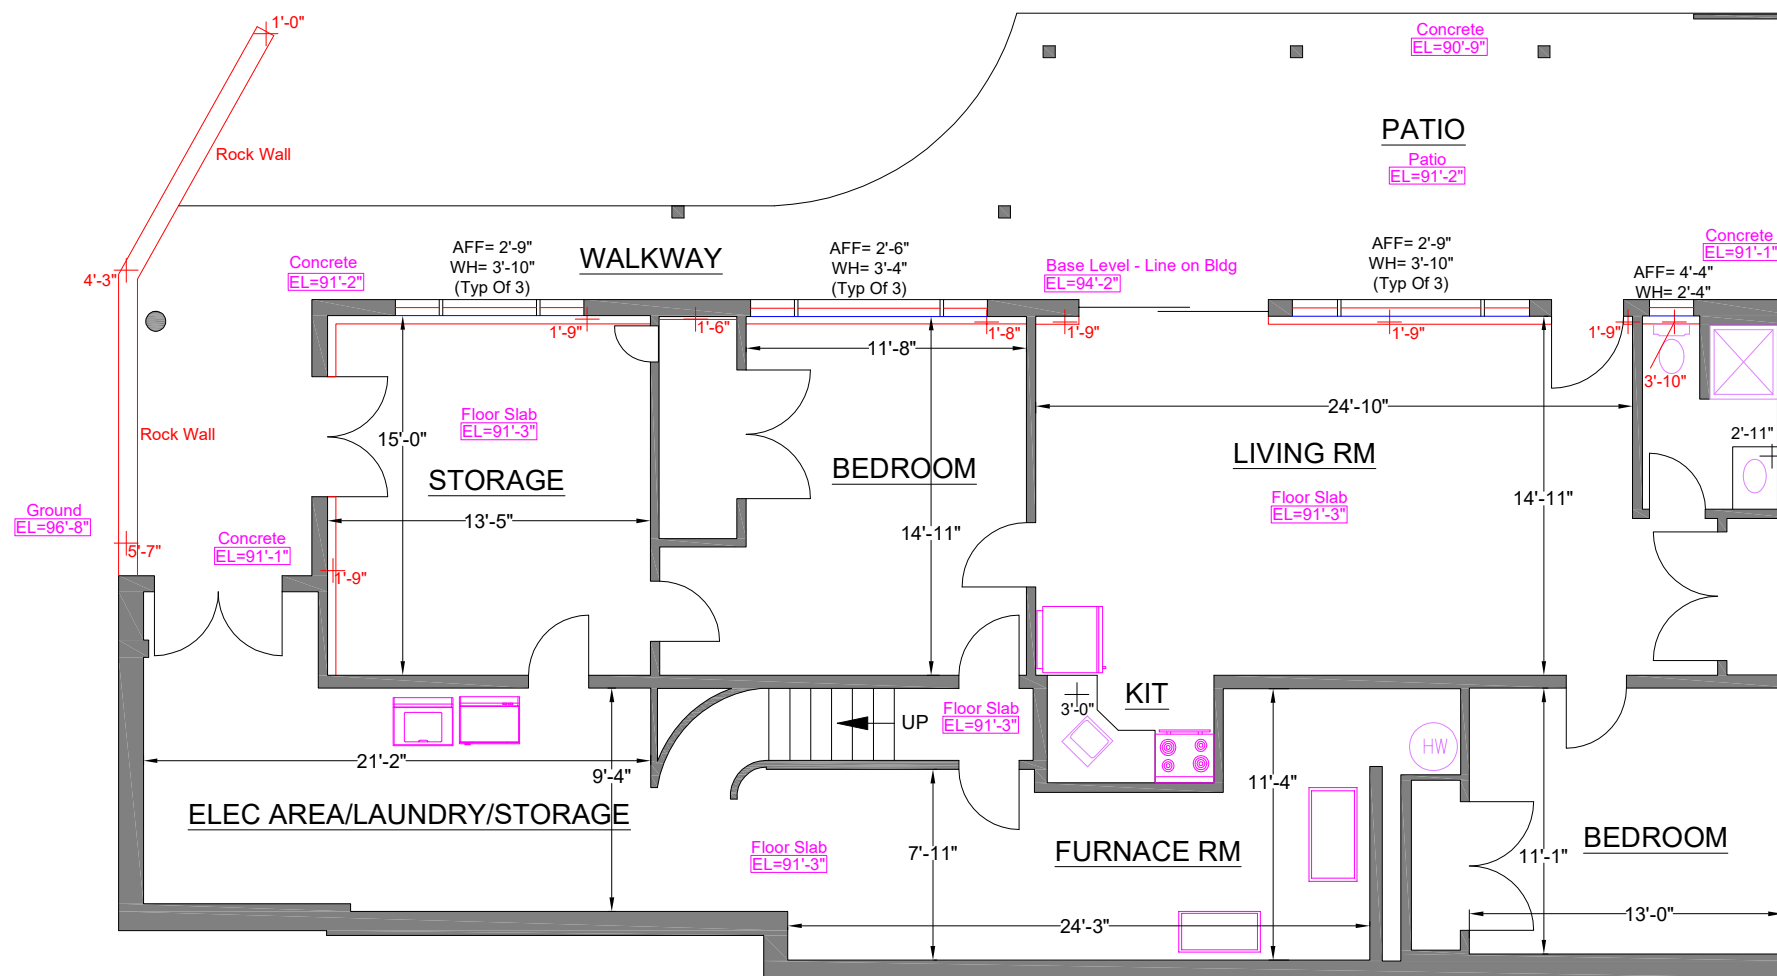

SCALE: 1/8" = 1' - 0"


ELEVATION LEGEND	
Spot Height (Above Finished Floor):	+ X'-X"
Sill Height (Above Finished Floor):	AFF= X'-X"
Window Height:	WH= X'-X"

Survey Accuracy: +/- 0.07%


\*Measured Area represents the footprint of the floor, and is used solely for billing purposes. It is NOT to be used for leasing purposes.

**Note:** All dimensions shown are rounded to the nearest inch, for informational purposes only. All measurements are recorded to 1/8" accuracy as documented in the final CAD drawing supplied.




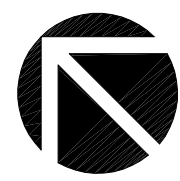

**REFLECTED CEILING PLAN**

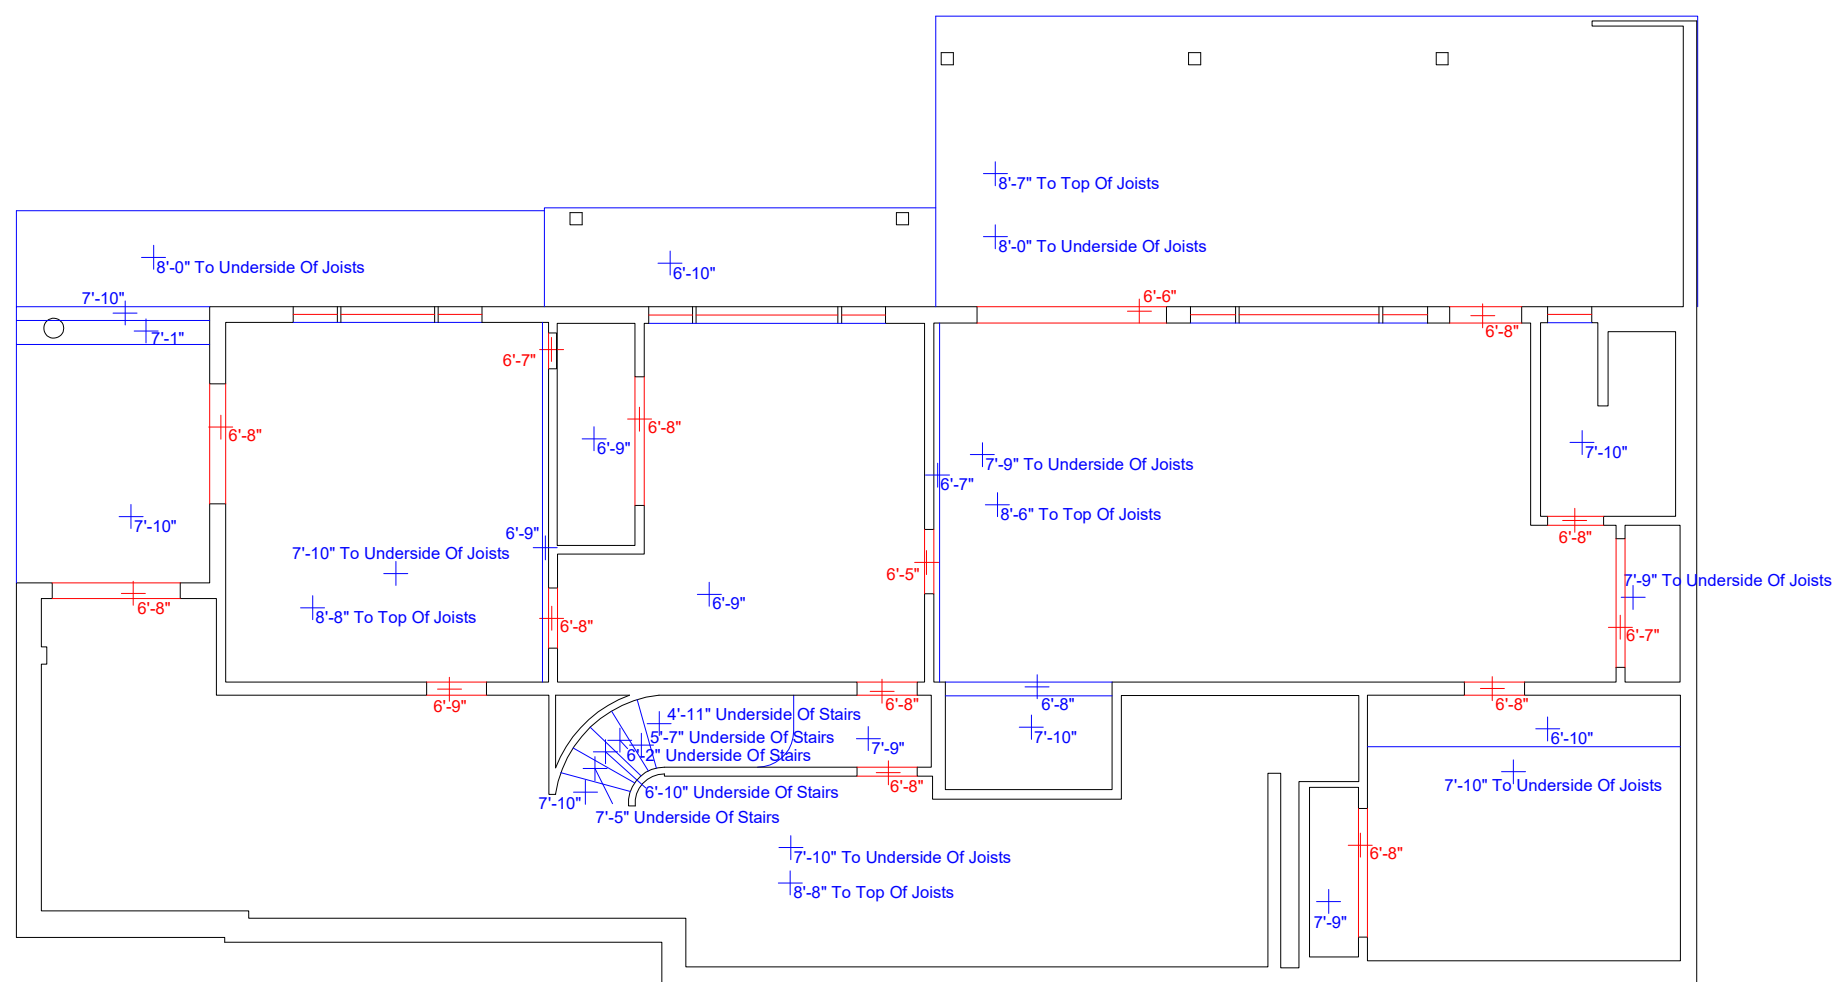

ELEVATION LEGEND	
Spot Height (Above Finished Floor):	+ X'-X"
Sill Height (Above Finished Floor):	AFF= X'-X"
Window Height:	WH= X'-X"

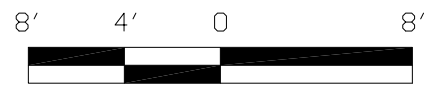



SCALE: 1/8" = 1' - 0"

Survey Accuracy: +/- 0.07 %





**PHOTO KEYMAP**

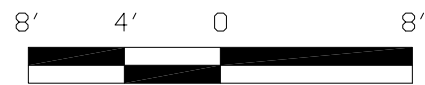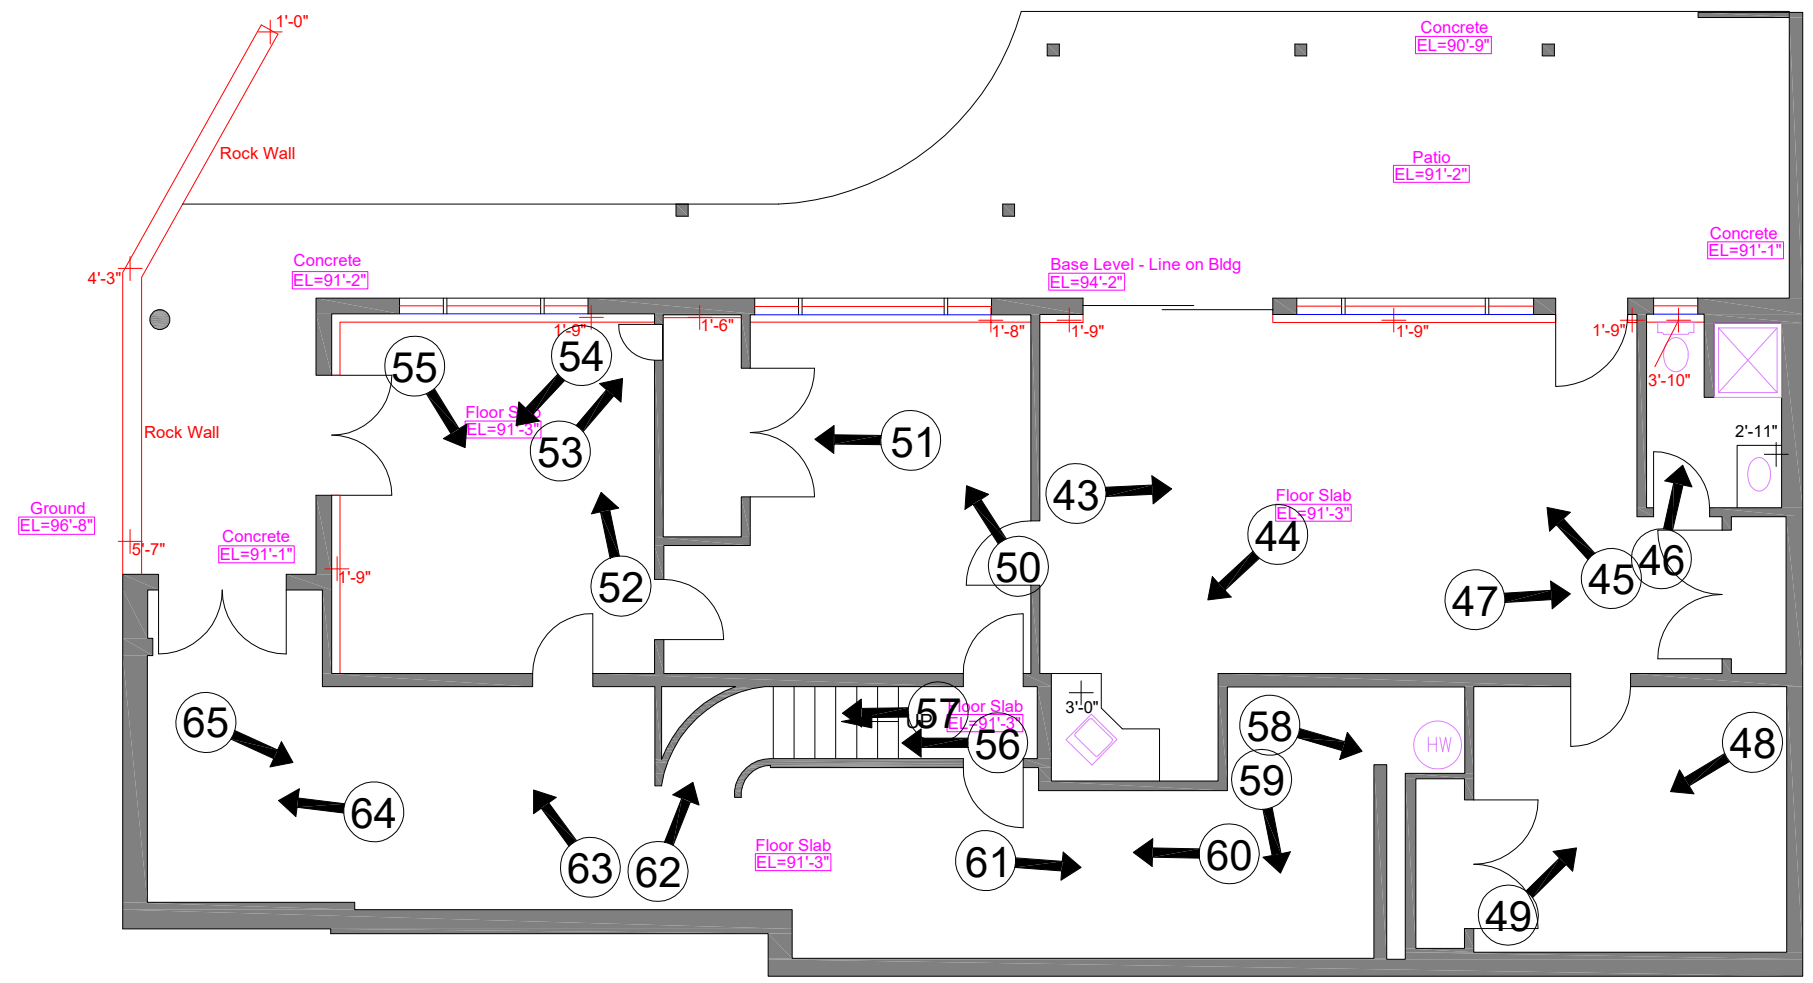

SCALE: 1/8" = 1' - 0"

