


MAIN FLOOR

1682 SQ. FT.

7'-10" - 8'-0" CEILING HEIGHT

170 DOGWOOD LANE OCTOBER 1, 2021 PREPARED FOR THE EXCLUSIVE USE OF SANDRA SMITH. PLANS MAY NOT BE 100% ACCURATE. IF CRITICAL BUYER TO VERIFY.					
FLOOR	TOTAL	AREA (SQ. FT.)			
		FINISHED	UNFINISHED	CARPORT	DECK / PATIO
MAIN	1682	1682	-	221	727
LOWER	804	606	198	-	308
TOTAL	2486	2288	198	221	1035

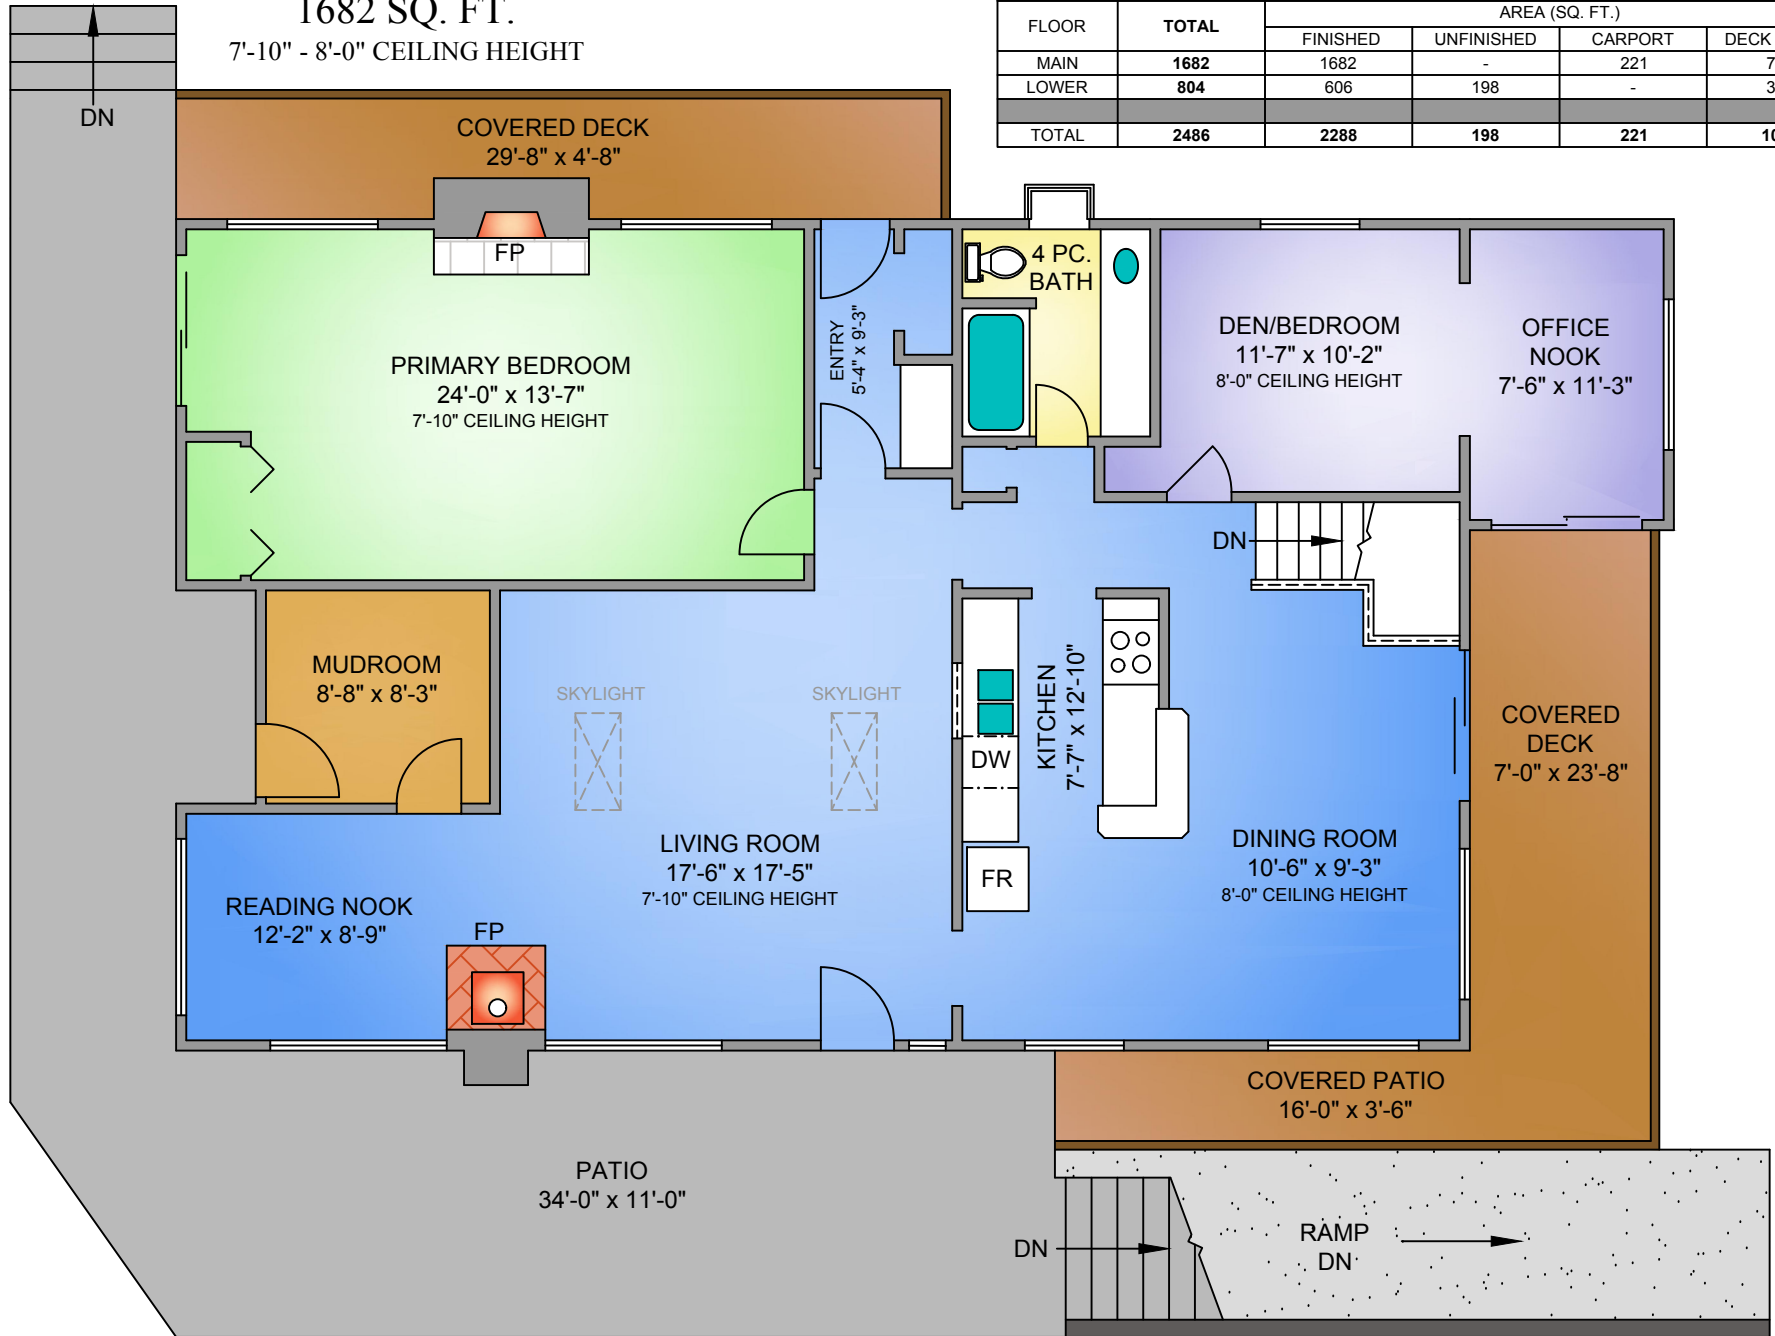




NORTH




LOWER FLOOR

606 SQ. FT.

7'-2" - 7'-9" CEILING HEIGHT

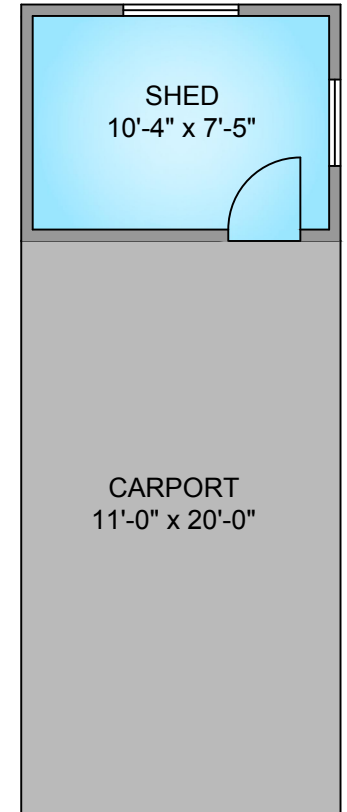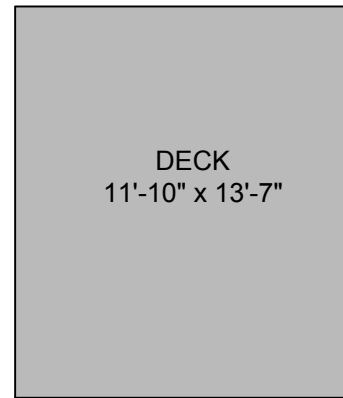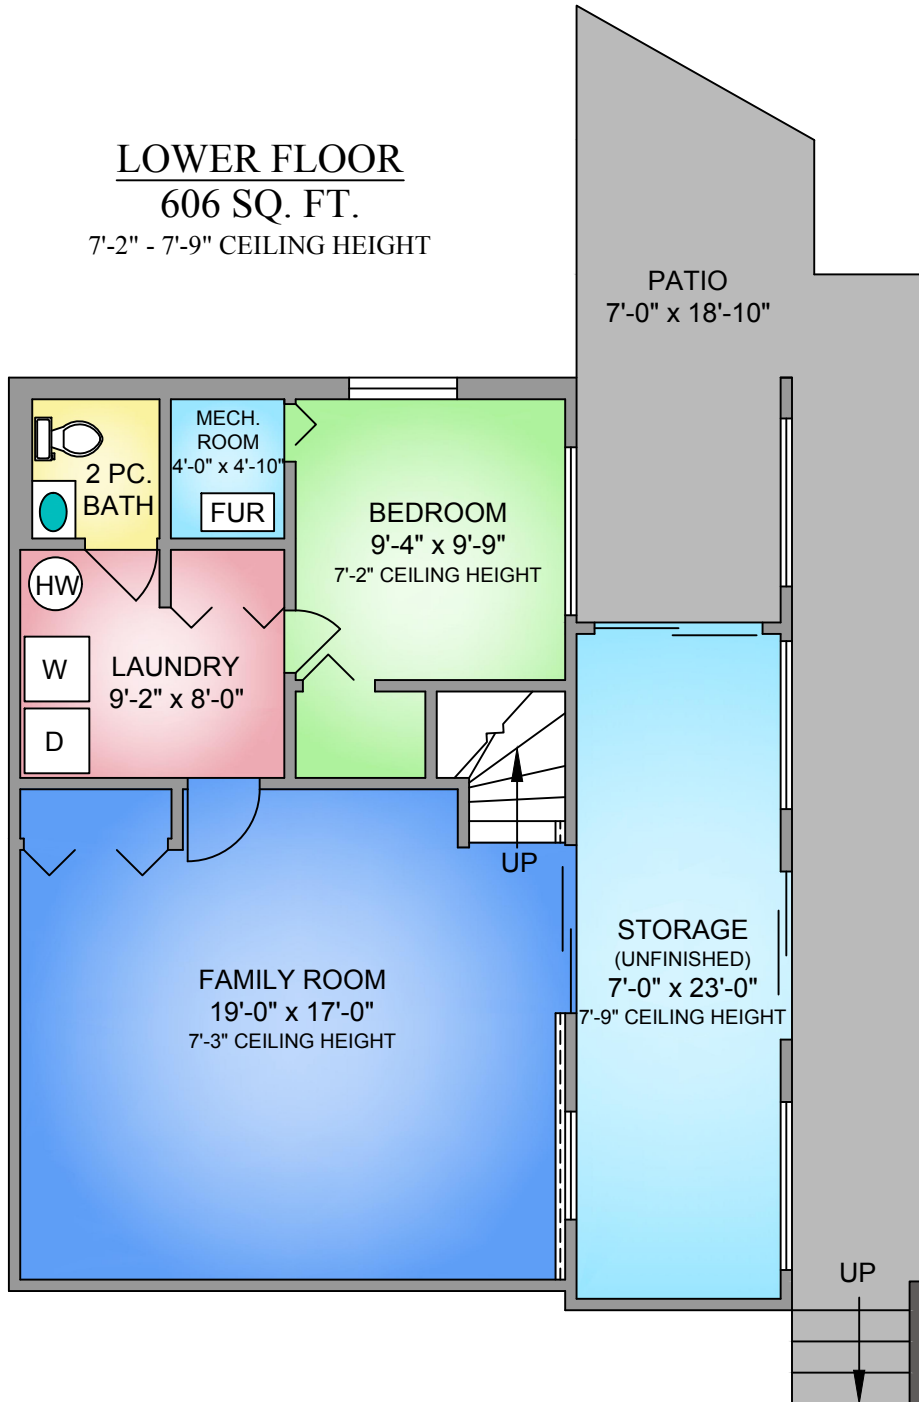

NORTH

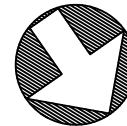

170 DOGWOOD LANE OCTOBER 1, 2021 PREPARED FOR THE EXCLUSIVE USE OF SANDRA SMITH. PLANS MAY NOT BE 100% ACCURATE, IF CRITICAL BUYER TO VERIFY.					
FLOOR	TOTAL	AREA (SQ. FT.)			
		FINISHED	UNFINISHED	CARPORT	DECK / PATIO
MAIN	1682	1682	-	221	727
LOWER	804	606	198	-	308
TOTAL	2486	2288	198	221	1035