


MAIN FLOOR
1890 SQ. FT.
 8'-0" CEILING HEIGHT

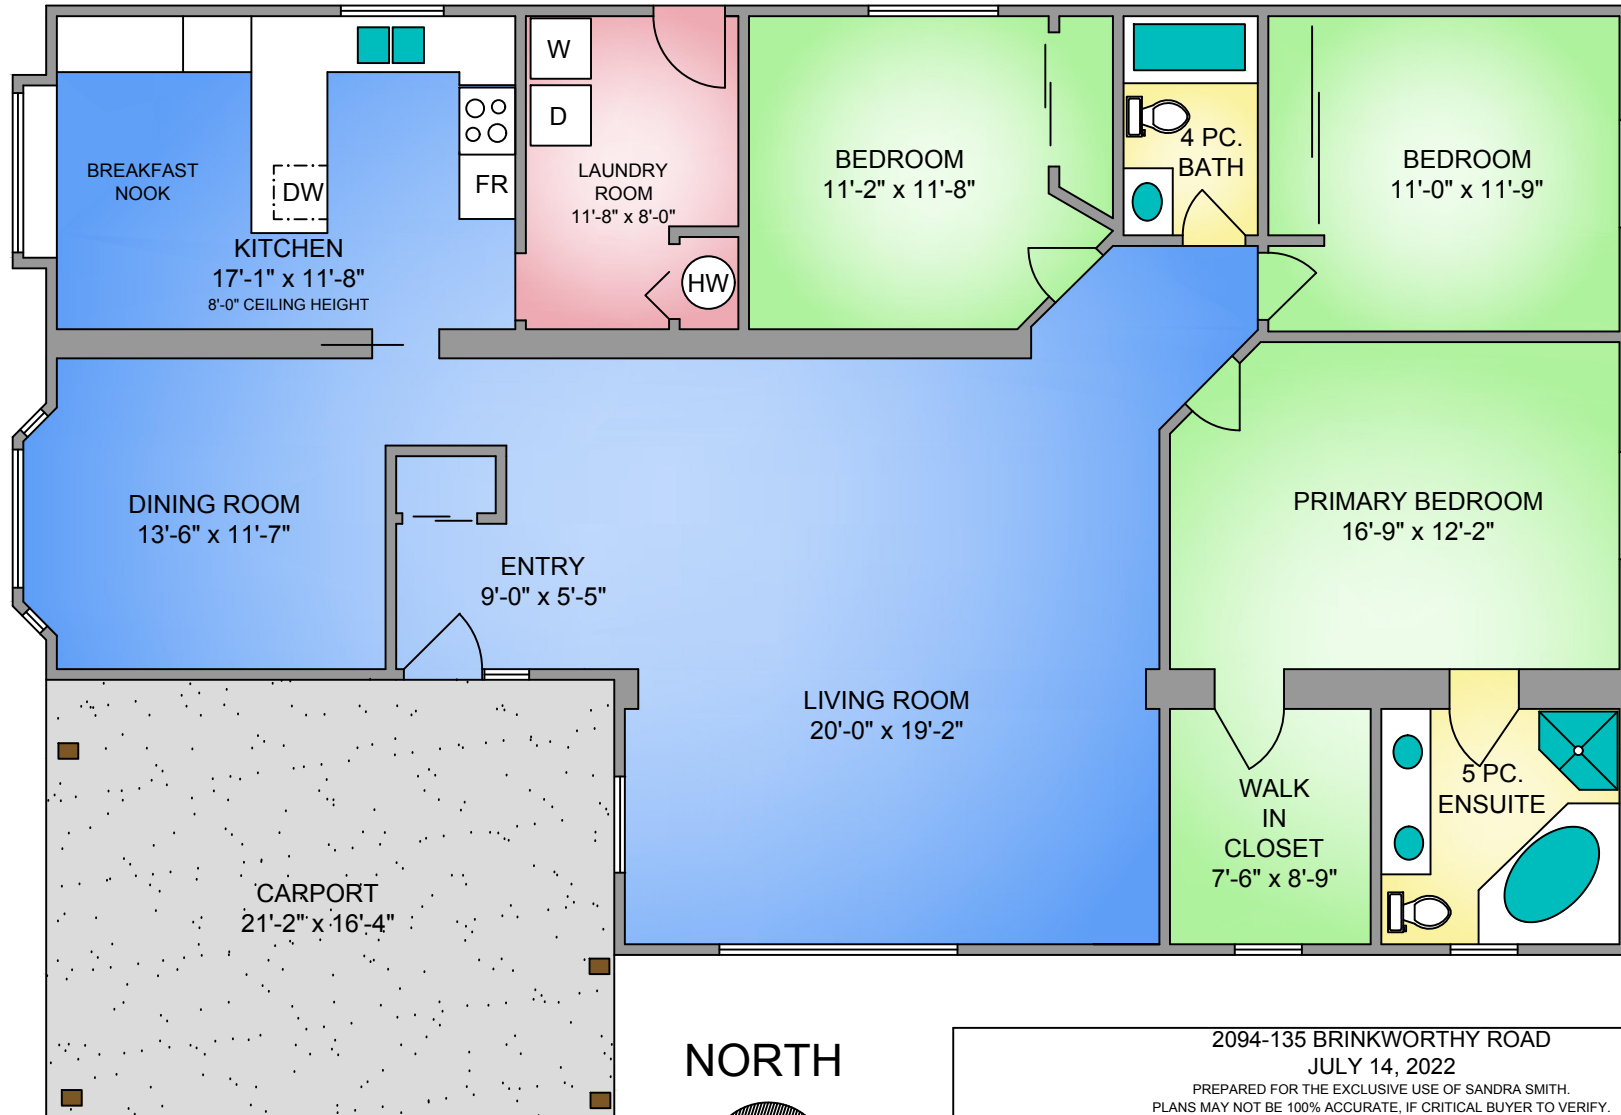

NORTH



2094-135 BRINKWORTHY ROAD JULY 14, 2022 PREPARED FOR THE EXCLUSIVE USE OF SANDRA SMITH. PLANS MAY NOT BE 100% ACCURATE, IF CRITICAL BUYER TO VERIFY.			
FLOOR	TOTAL	AREA (SQ. FT.)	
		FINISHED	CARPORT
MAIN	1890	1890	345
TOTAL	1890	1890	345